


ELEVATION

5080 [16'-8"]

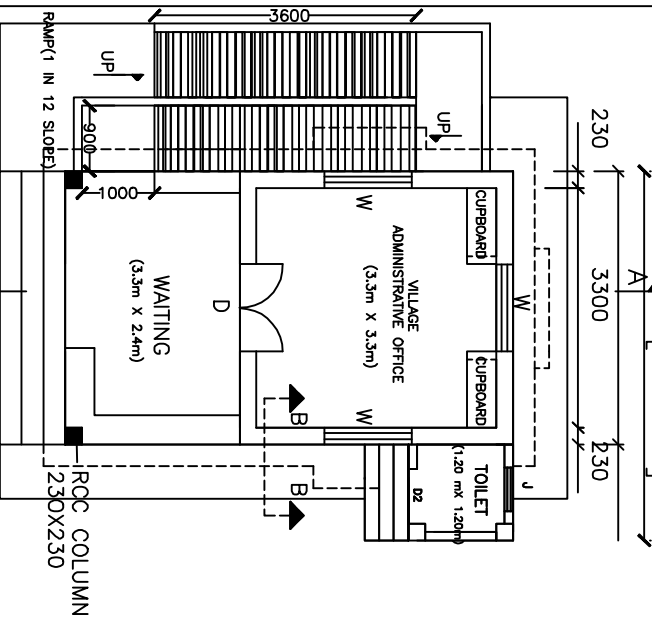


PLAN


PLINTH AREA: 25.06 sq.m / 269.65 SQ.FT

SCHEDULE OF JOINERY

SL. NO.	TYPE	SIZE		SILL	TOP	DESCRIPTION	REMARKS
		WIDTH	HEIGHT				
1	D	1200	2000	—	2100	STEEL DOOR WITH 18GMS SHEET SHUTTER	TWO LEAVES
2	W	1200	1300	800	2100	STEEL WINDOW WITH 18GMS SHEET SHUTTER & 12MM SQ. MS. BARS	TWO LEAVES
3	D1	750	1800	—	1800	STEEL DOOR WITH 18GMS SHEET SHUTTER	SINGLE LEAF

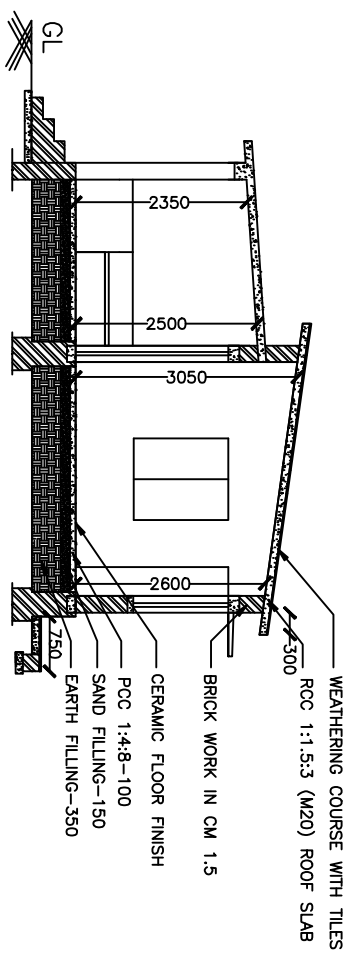

SECTION 'AA'

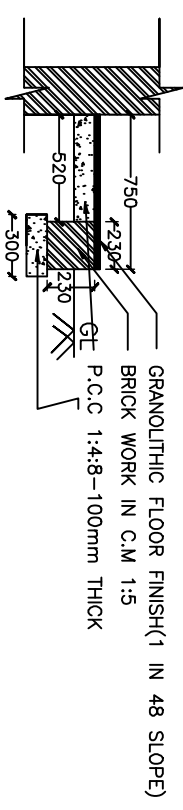

SECTION 'BB' (PLINTH PROTECTION PLATFORM)

IMPORTANT NOTES:

1. ECONOMICAL FOUNDATION MAY BE ADOPTED. DEPTH OF FOUNDATION SHOULD BE BASED ON THE SOIL CONDITION AT SITE.
2. FLOORING SHOULD BE DONE USING CERAMIC TILES(OFFICE ONLY)
3. SILL SLAB(75mm THICK) SHOULD BE PROVIDED BELOW ALL WINDOW OPENINGS WITH 250 mm EXTENSION ON EITHER SIDE OF WINDOW OPENING.
4. PLINTH PROTECTION PLATFORM(750mm WIDTH) SHOULD BE PROVIDED AROUND THE BUILDING
5. CONTINUOUS LINTEL SHOULD BE PROVIDED.

DRAWING NO:1-J15/SERD/Dt.03.09.11

DIRECTORATE OF RURAL DEVELOPMENT AND PANCHAYAT RAJ

SCALE 1:100 DATE

AE: *[Signature]* AEE: *[Signature]* JOB NO.:15 DRAWING NO.:1

EE: *[Signature]* SE: *[Signature]*

TYPE DESIGN FOR VILLAGE ADMINISTRATIVE OFFICE  
PLAN, ELEVATION AND SECTION