



ELEVATION

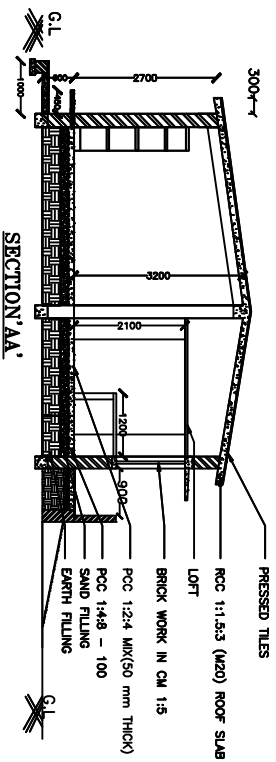


SECTION 'AA'

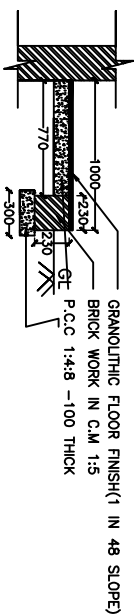

SECTION 'BB' (PLINTH PROTECTION PLATFORM)

IMPORTANT NOTES:

1. ECONOMICAL FOUNDATION MAY BE ADOPTED. DEPTH OF THE FOUNDATION SHOULD BE BASED ON THE SOIL CONDITION AT SITE.
2. FLOORING SHOULD BE DONE USING PCC 1:2:4 MIX CONCRETE(50mm THICK).
3. SILL SLAB(75mm THICK) SHOULD BE PROVIDED AT THE BOTTOM OF ALL WINDOW OPENINGS WITH 250mm EXTENSION ON EITHER SIDE.
4. PLINTH PROTECTION PLATFORM(1000mm WIDE) SHOULD BE PROVIDED AROUND THE BUILDING
5. RAT SLAB(50mm THICK) SHOULD BE PROVIDED AT BASEMENT LEVEL

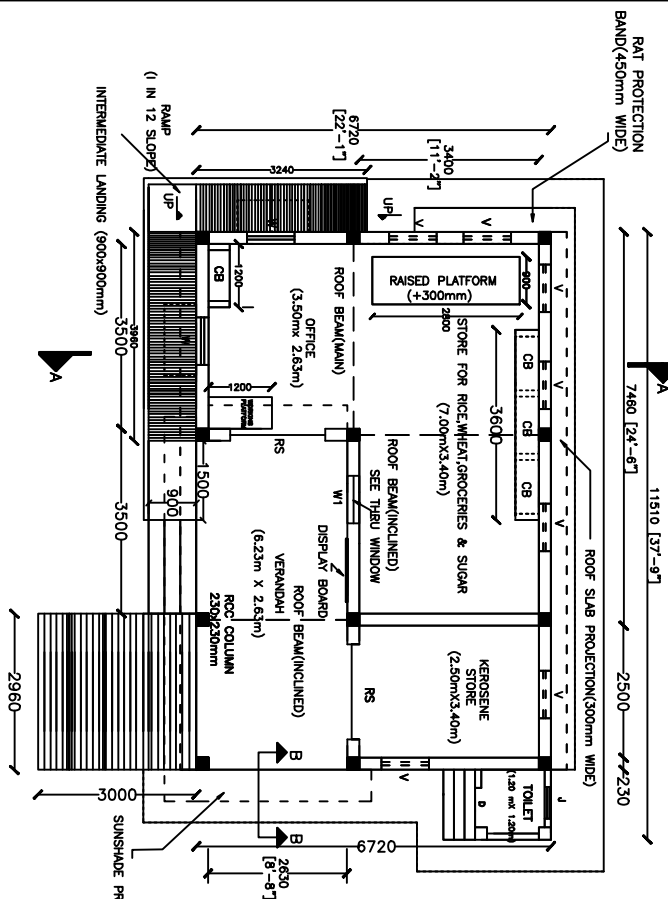

SCHEDULE OF JOINERY

Sl. NO.	TYPE	SIZE		SILL	TOP	DESCRIPTION	REMARKS
		WIDTH	HEIGHT				
1	RS	1800	2100	-	2100	ROLLING SHUTTER	----
2	D	750	1800	-	1800	STEEL DOOR WITH 18GMS SHEET SHUTTER	SINGLE LEAF
3	W	900	1300	800	2100	STEEL WINDOW WITH 18GMS SHEET SHUTTER 12MM SQMS.BAR	TWO LEAVES
4	W1	750	900	900	2100	SEE THIRD WINDOW WITH GRILLS AND FIXED GLASS(INSIDE)	----
5	V	900	600	2100	2700	STEEL GLAZED VENTILATOR WITH 12MM SQMS.BAR	N-TYPE
6	J	600	450	1650	2100	RCC JOINTY	----

DIRECTORATE OF RURAL DEVELOPMENT AND PANCHAYAT RAJ

PLINTH AREA : 70.38 sq.m / 757.29 sq.ft

DRAWING NO:1-J2/SERD/Dt.03.09.11

SCALE 1:100 DATE

AE *[Signature]* AEE *[Signature]* JOB NO:2 DRAWING NO:1

EE *[Signature]* SE *[Signature]*

TYPE DESIGN FOR PUBLIC DISTRIBUTION SHOP(SLOPED ROOF)

PLAN,ELEVATION AND SECTION