

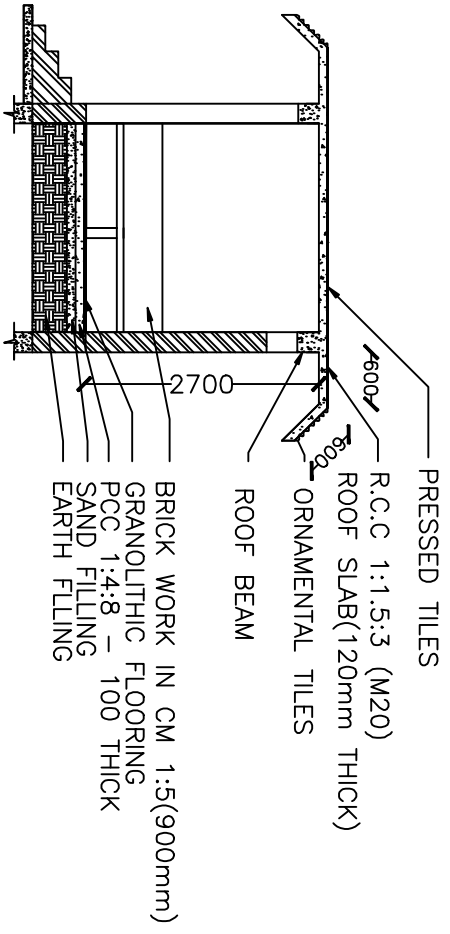


ELEVATION

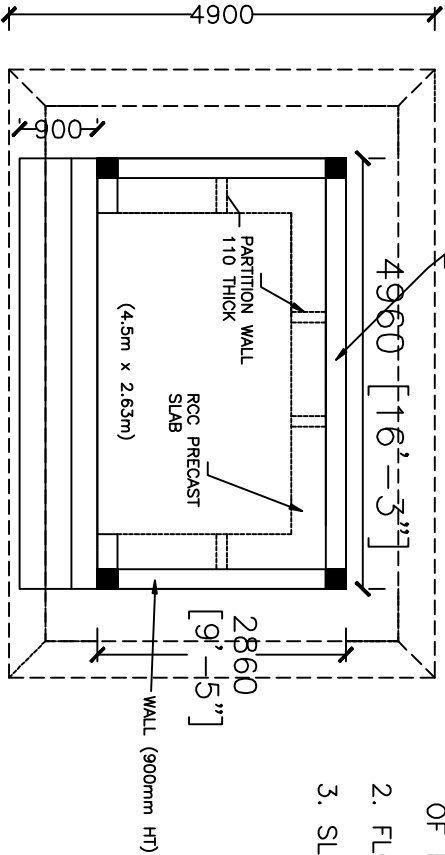

SECTION 'AA'

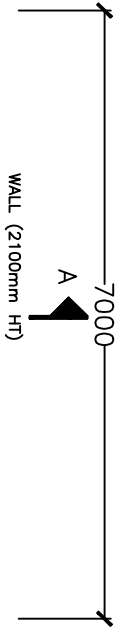

PLAN

- IMPORTANT NOTES:**
1. ECONOMICAL FOUNDATION ONLY TO BE ADOPTED AND DEPTH OF FOUNDATION SHOULD BE BASED ON THE SOIL CONDITION AT SITE.
 2. FLOORING SHOULD BE OF GRANOLITHIC TYPE
 3. SLIGHT SLOPE SHOULD BE GIVEN FOR ROOF SLAB

PLINTH AREA : 14.19 sq.m / 152.64 sq.ft

DRAWING NO:1-J8/SERD/Dt.03.09.11

DIRECTORATE OF RURAL DEVELOPMENT AND PANCHAYAT RAJ

SCALE 1:100 DATE: ALL DIMENSIONS ARE IN mm

AE	AE	JOB NO:8	DRAWING NO:1
SE	SE		

TYPE DESIGN FOR PASSENGER SHELTER

PLAN,ELEVATION AND SECTION