




**LS OF B10** 230 X 450

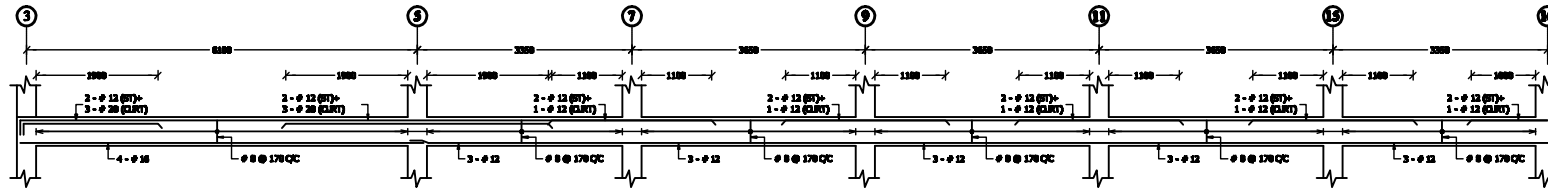


**LS OF B11** 230 X 450

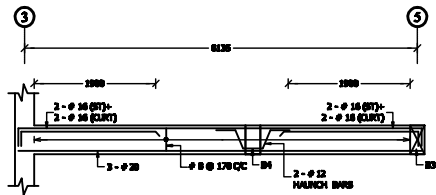


**LS OF B12** 230 X 450

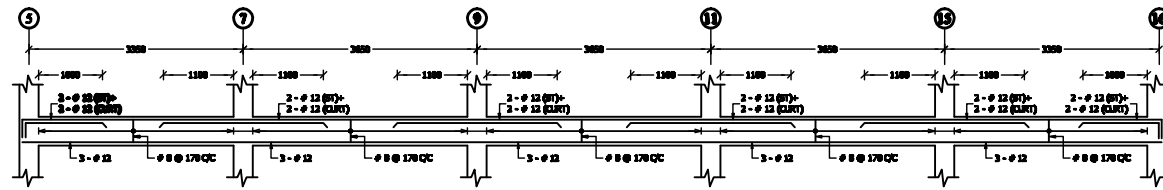


**LS OF B13** 230 X 450

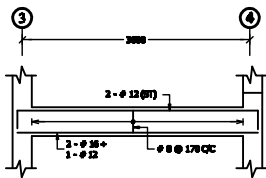

**LS OF B14** 230 X 450

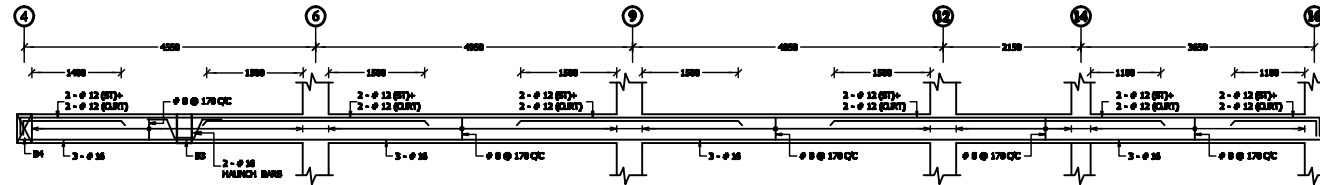

**LS OF B15** 230 X 450

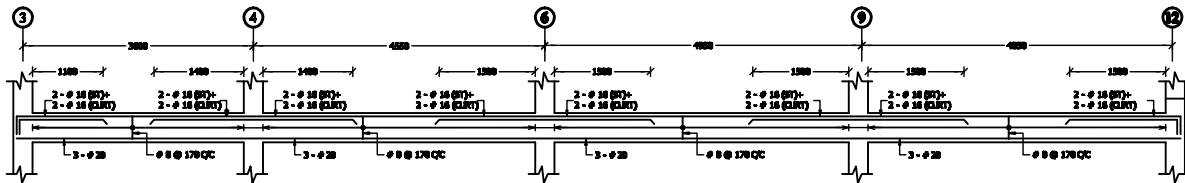

**LS OF B16** 230 X 450



SCALE : 1: 60

DWG .NO: 6

**PROPOSED PANCHAYAT UNION  
OFFICE FOR DIRECTORATE OF  
PANCHAYATRAJ AND RURAL  
DEVELOPMENT .**

**GROUND FLOOR ROOF BEAM DETAILS.**