


LAYOUT OF FIRST FLOOR ROOF BEAM DETAILS @ 6.60M


NOTE:
 13 CM SLAB THICKNESS
 IN ALL AREAS EXCEPT B.D.O ROOF.
 15 CM SLAB THICKNESS
 FOR B.D.O. ROOF

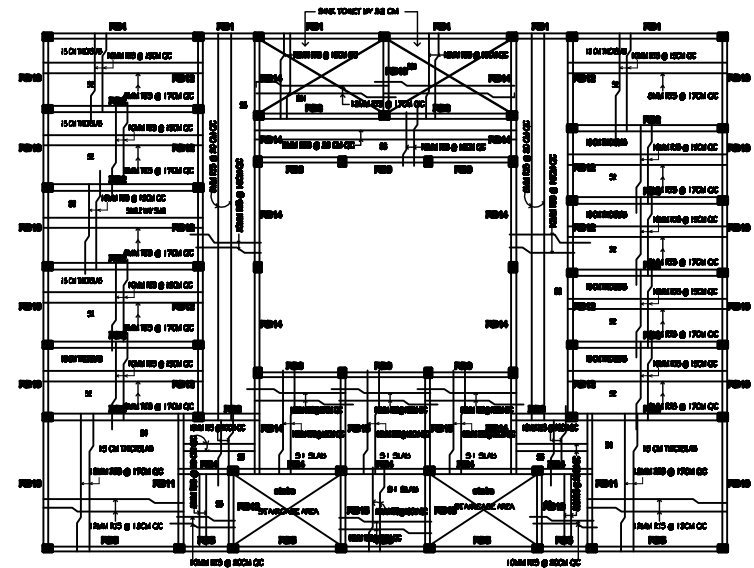

FIRST FLOOR ROOF SLAB DETAILS

SLAB SCHEDULE

TYPE	SHORTER SPAN	LONGER SPAN	THICK
S1	# 10 @ 10 CC	# 10 @ 10 CC	13
S2	# 10 @ 10 CC	# 8 @ 17 CC	13
S3	# 10 @ 10 CC	# 8 @ 20 CC	13
S4	# 12 @ 15 CC	# 12 @ 17 CC	15
S5	# 10 @ 20 CC	# 8 @ 20 CC	13

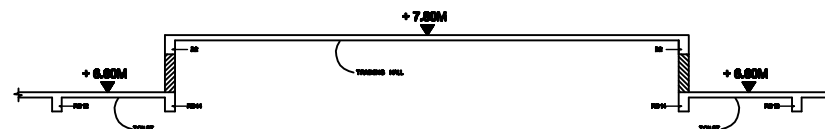

SECTION 'THRO' TRAINING HALL
 ALONG WITH 'X' AXIS

SCALE : 1:50	DWG. NO. 7
PROPOSED PANCHAYAT UNION OFFICE FOR DIRECTORATE OF PANCHAYATRAJ AND RURAL DEVELOPMENT .	
FIRST FLOOR ROOF SLAB DETAILS	