



a3 = 1:150


NOTE:
1.3 CM SLAB THICKNESS
IN ALL AREAS EXCEPT B.D.O. ROOF,
1.5 CM SLAB THICKNESS
FOR B.D.O. ROOF

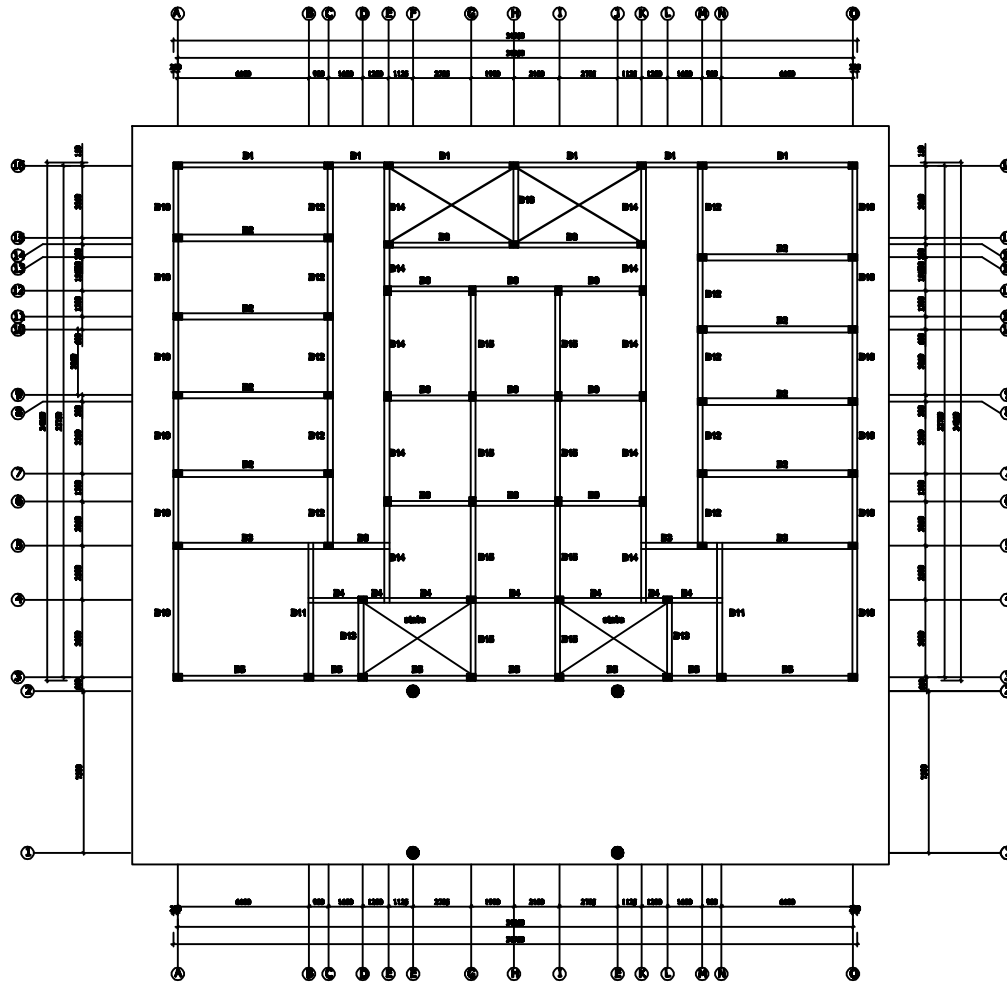

LAYOUT OF GROUND FLOOR ROOF BEAM DETAILS @ 3.30M

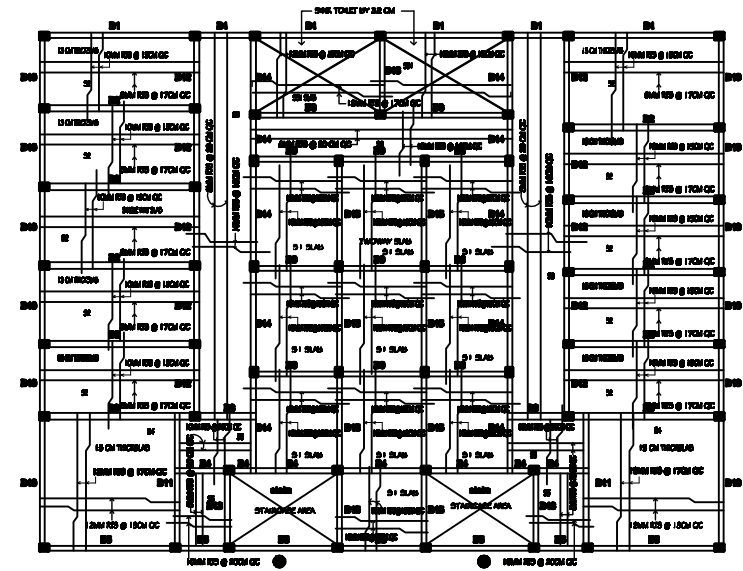

GROUND FLOOR ROOF SLAB DETAILS

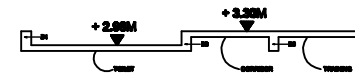

SECTION 'THRO' TOILET & TRAINING HALL
ALONG WITH 'Y' AXIS

SLAB SCHEDULE

TYPE	SHORTER SPAN	LONGER SPAN	THICK
B1	φ 12 @ 18 OC	φ 10 @ 18 OC	13
B2	φ 10 @ 15 OC	φ 8 @ 17 OC	13
B3	φ 10 @ 18 OC	φ 8 @ 20 OC	13
B4	φ 12 @ 18 OC	φ 10 @ 17 OC	13
B5	φ 10 @ 20 OC	φ 8 @ 20 OC	13
B6	φ 10 @ 18 OC	φ 8 @ 20 OC	13
B01	φ 12 @ 18 OC	φ 12 @ 17 OC	13

SCALE 1:150 DWG. NO. 4

PROPOSED PANCHAYAT UNION
OFFICE FOR DIRECTORATE OF
PANCHAYATRAJ AND RURAL
DEVELOPMENT.

GROUND FLOOR ROOF SLAB DETAILS