
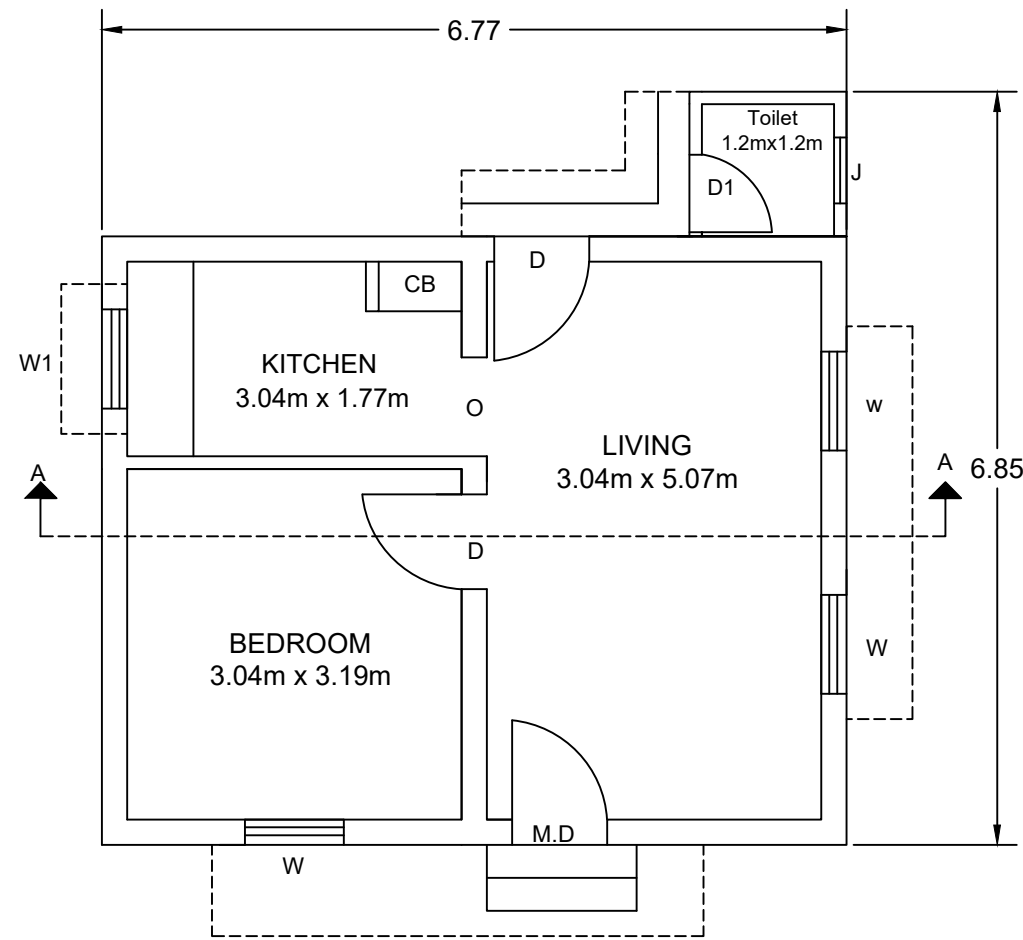
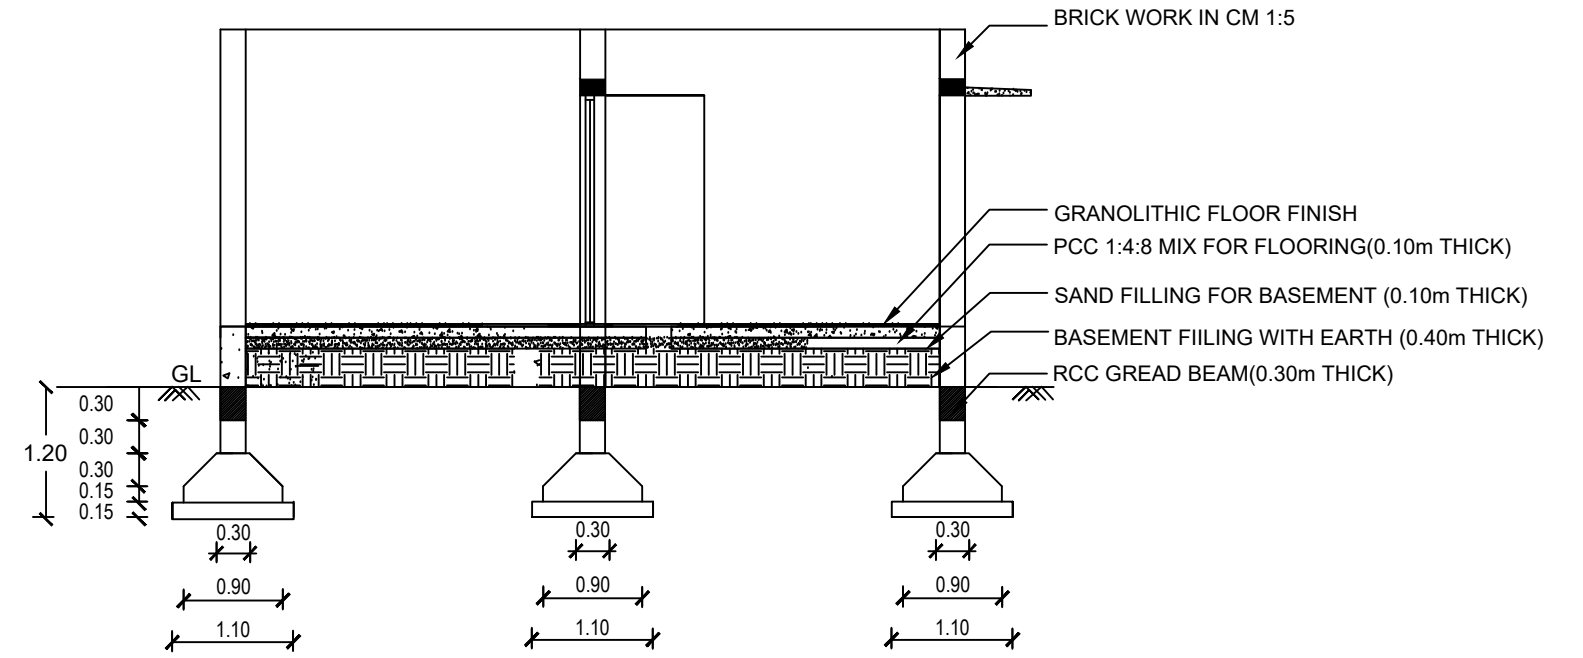


OPTION - I

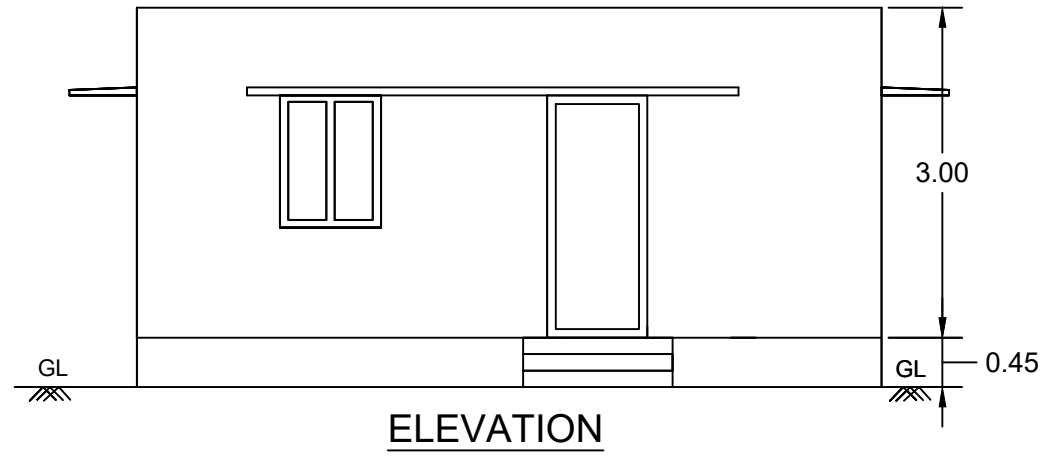

PLINTH AREA: 37.44 sq.m / 402.83 sq.ft

SCHEDULE OF JOINERY				
SL. NO.	TYPE	SIZE		DESCRIPTION
		WIDTH	HEIGHT	
1	M.D/D	0.90	2.10	STEEL DOOR
2	D1	0.75	1.80	PVC DOOR
3	W1	0.90	0.60	STEEL WINDOW
4	W	0.90	1.20	STEEL WINDOW
5	O	0.90	2.10	OPENING

HOUSING UNDER FLOOD RELIEF FUND
ALL DIMENSION ARE IN M.