


PLAN (FIRST FLOOR)

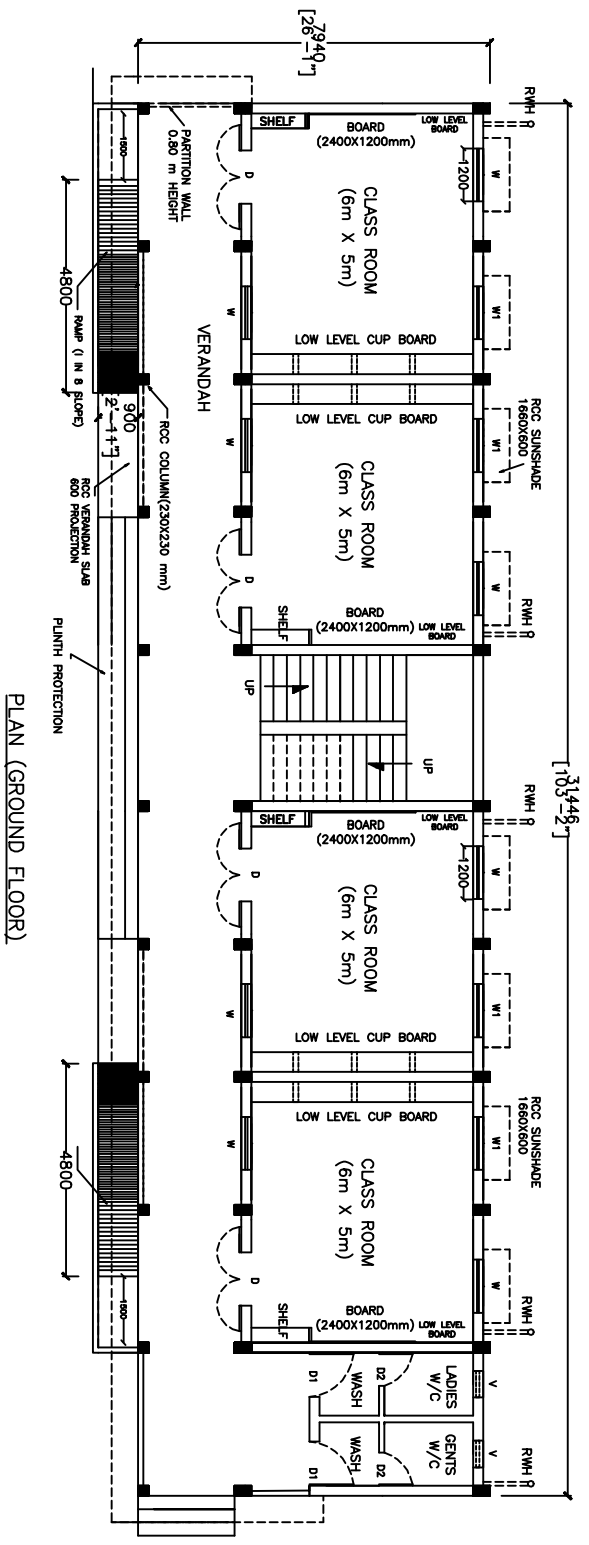

PLAN (GROUND FLOOR)