


# TYPE DESIGN FOR ASSISTANT EXECUTIVE ENGINEER (R.D) OFFICE

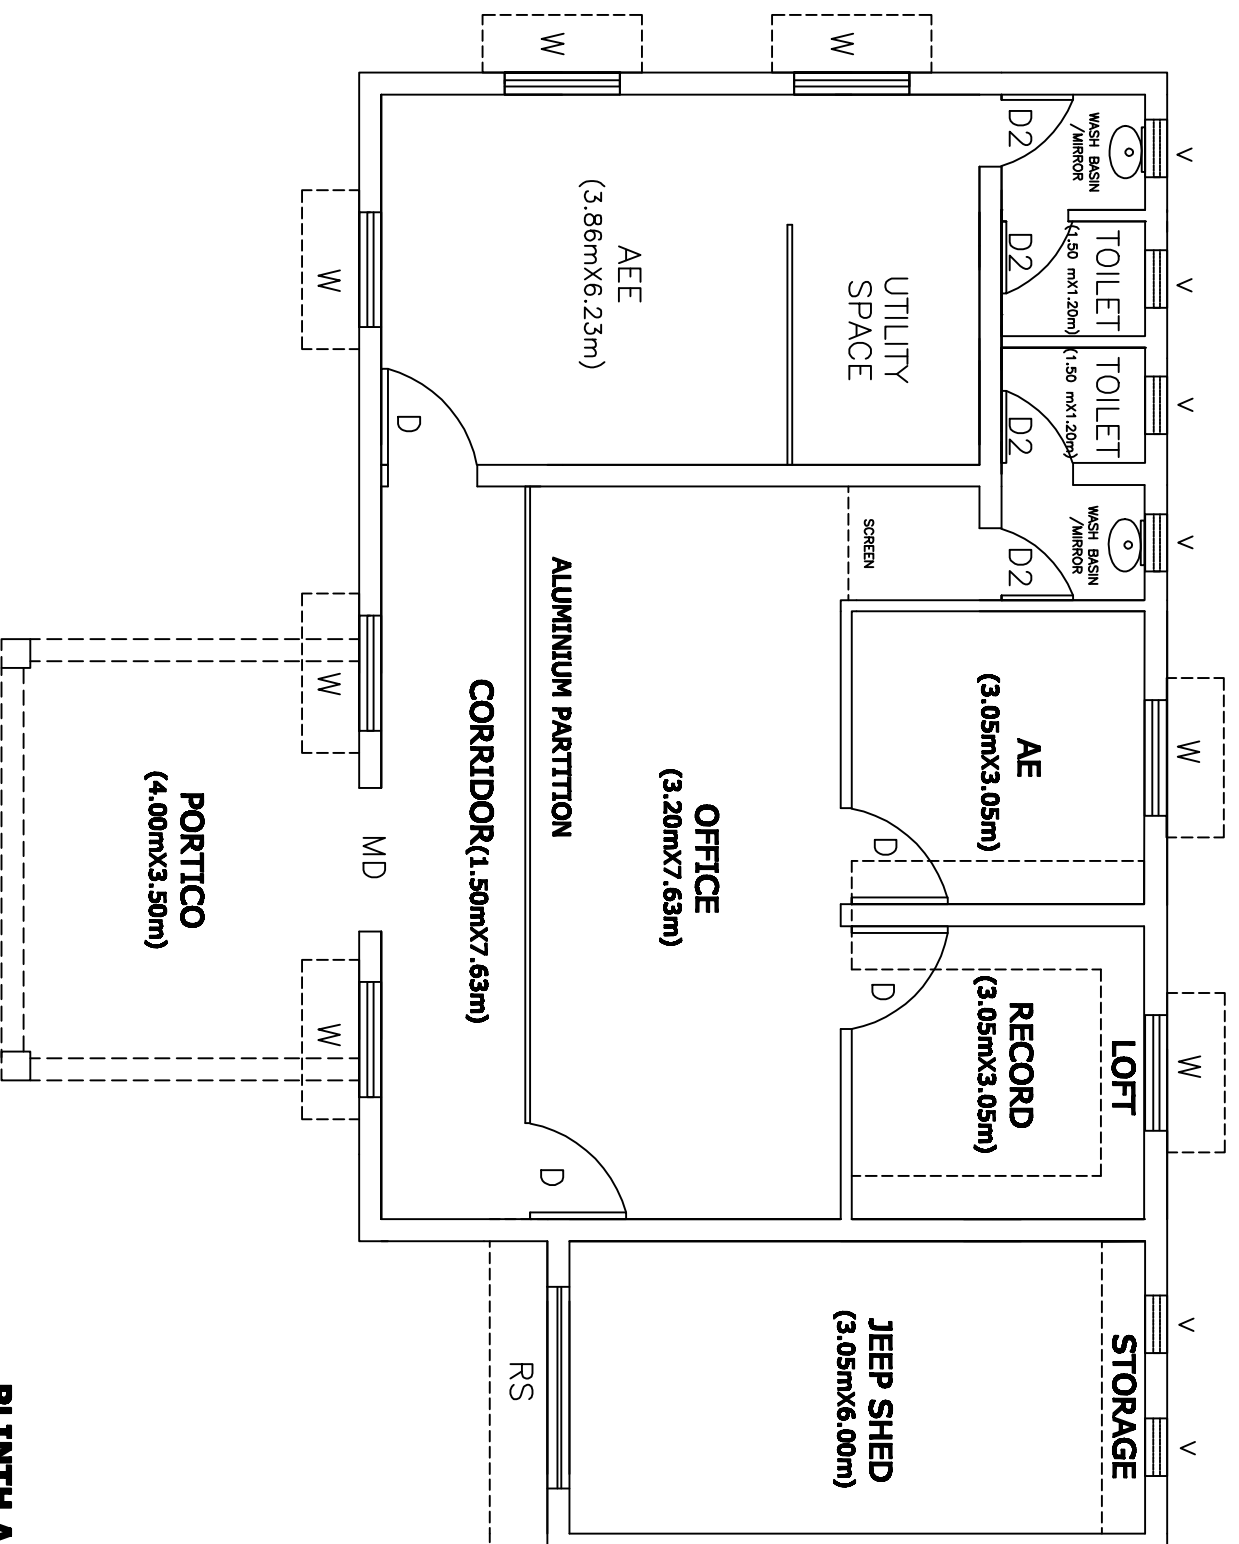

**PLINTH AREA=1330 SQFT**