




LS OF RB10 [230 X 450]

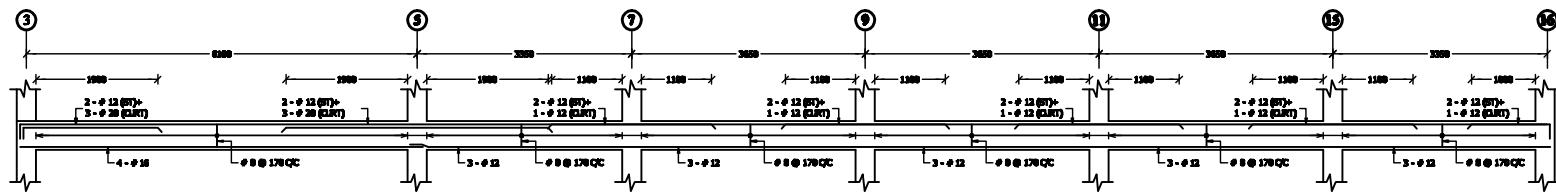


LS OF RB11 [230 X 450]

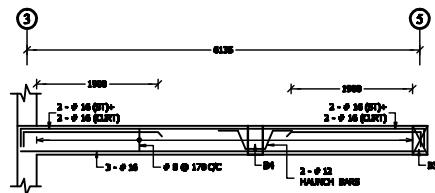


LS OF RB12 [230 X 450]

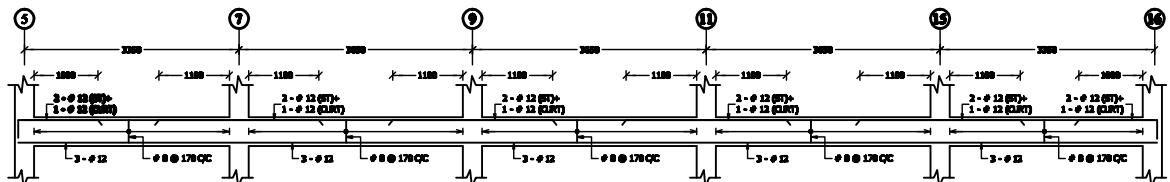


LS OF RB13 [230 X 450]

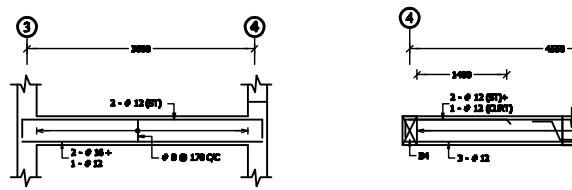


LS OF RB14 [230 X 450]

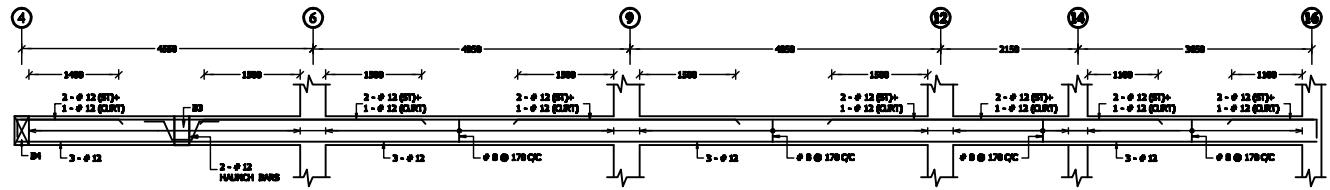

LS OF RB15 [230 X 450]

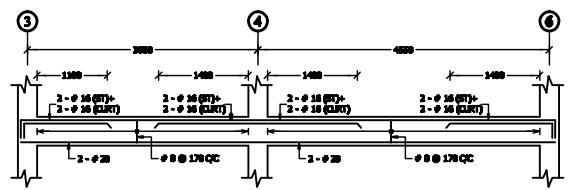

LS OF RB16 [230 X 450]

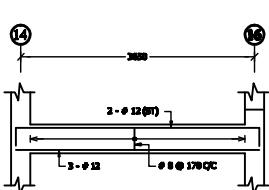

SCALE : 1:50

DWG.NO: 9

PROPOSED PANCHAYAT UNION  
OFFICE FOR DIRECTORATE OF  
PANCHAYATRAJ AND RURAL  
DEVELOPEMENT .

FIRST FLOOR ROOF BEAM DETAILS.