



# TYPICAL LAYOUT OF LAYOUT OF MICRO COMPOSTING CENTRE CAPACITY-1MT

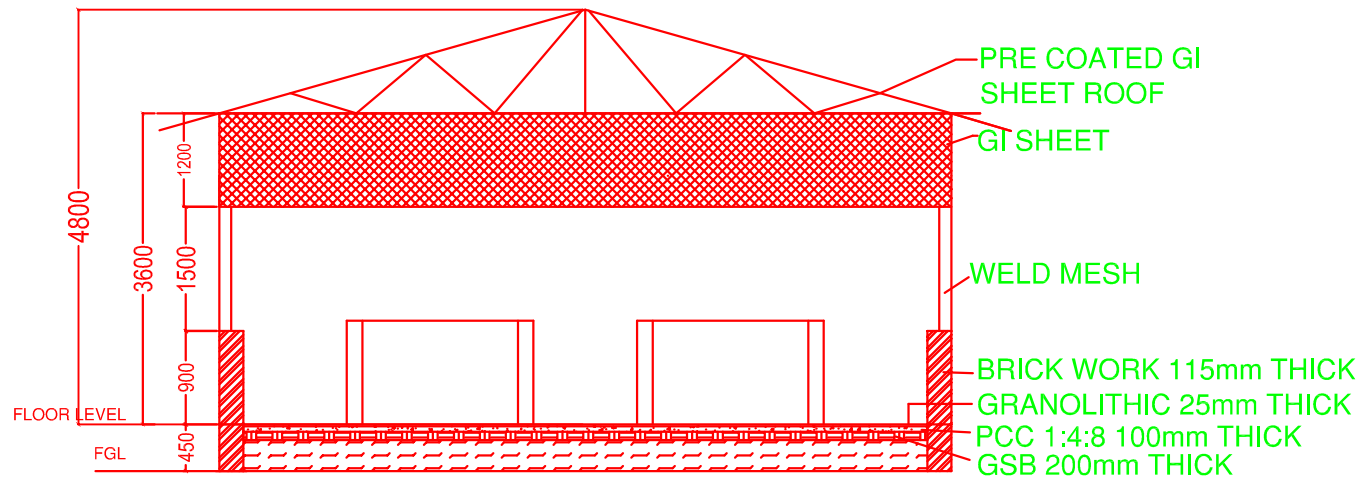


SECTION - SHED -WALL LOCATION

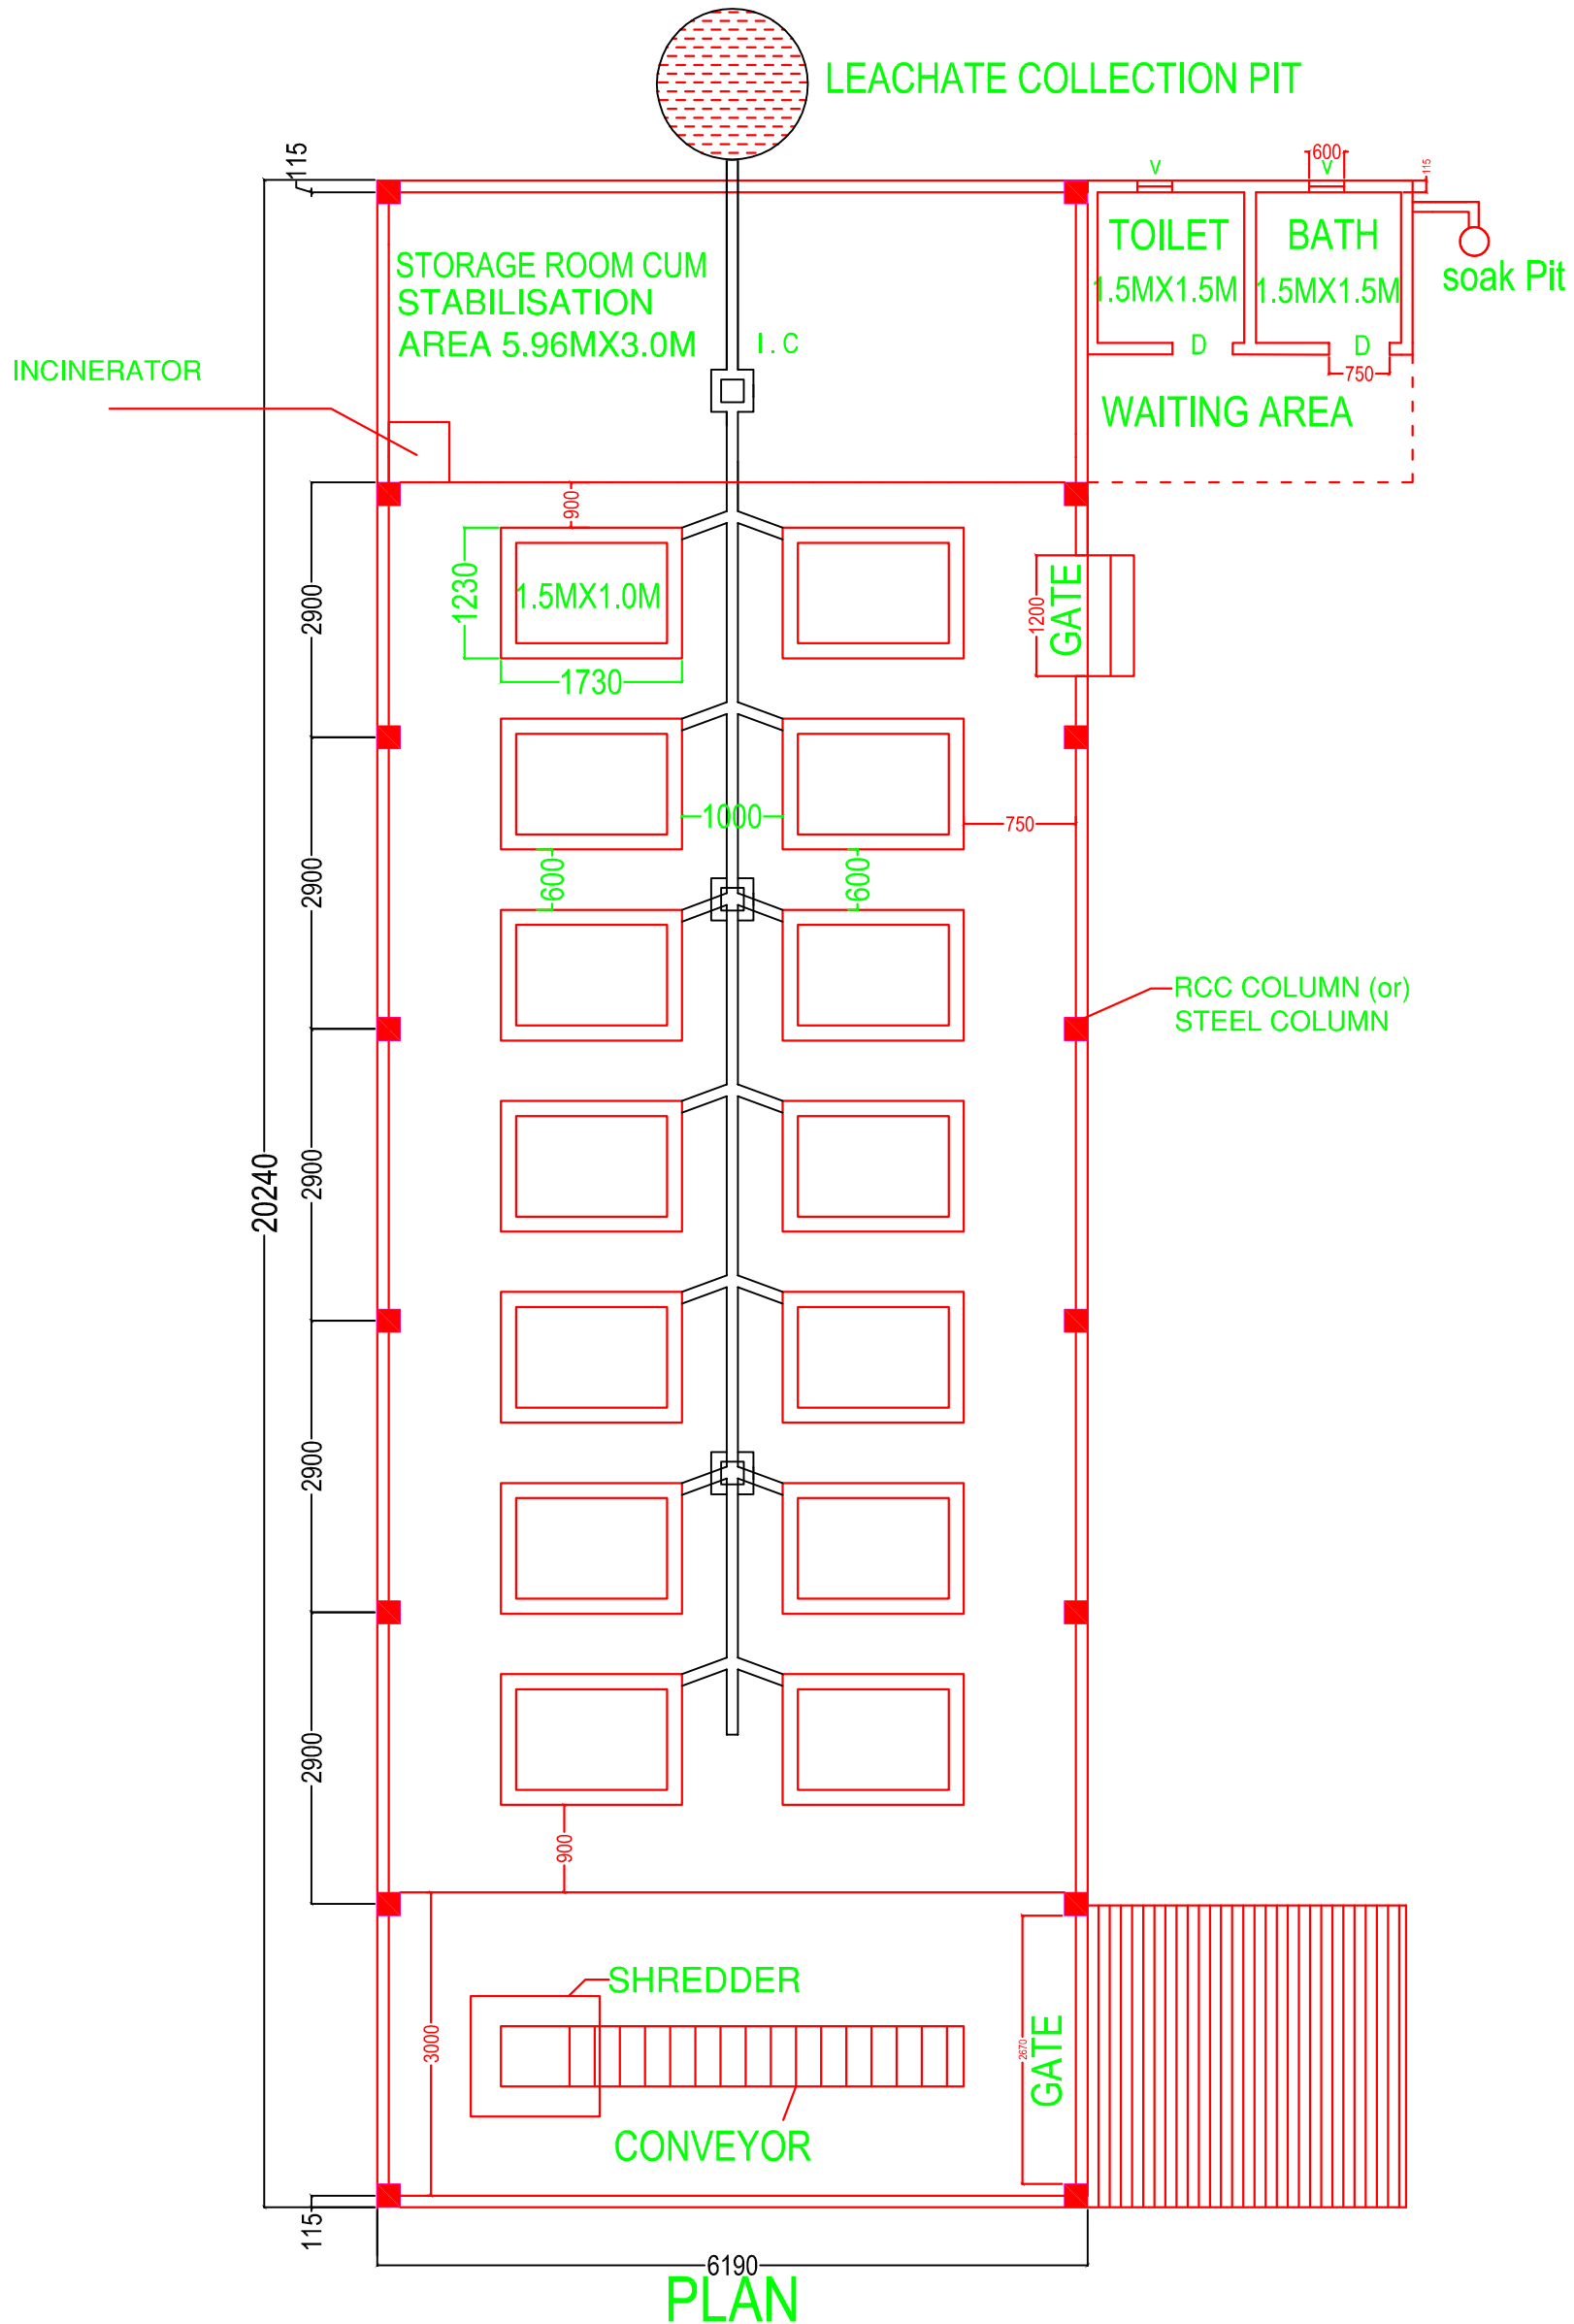


# PROPOSED MICRO COMPOSTING CENTRE

## SHREDDER ARRANGEMENTS WITH CONVEYOR BELT

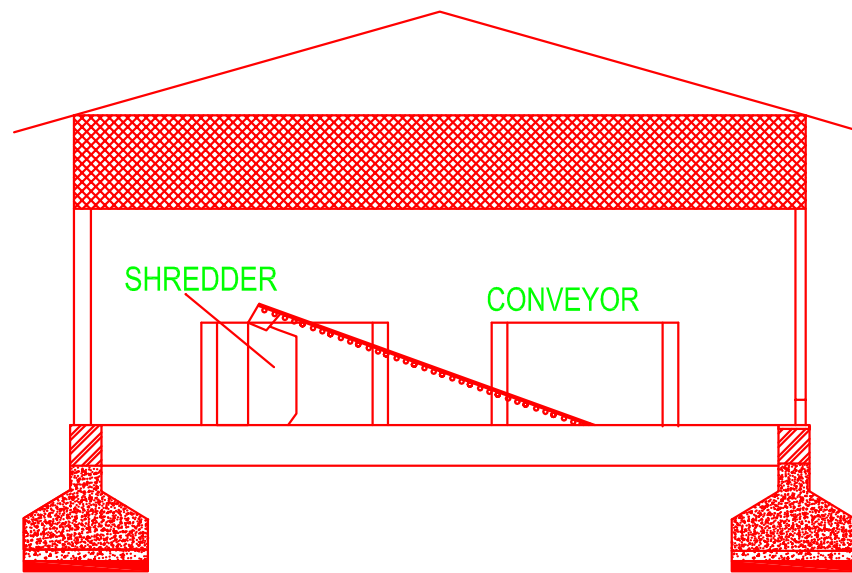


SECTION- STEEL/COLUMN LOCATION

## DETAILS OF TUBS IN MICRO COMPOSTING CENTRE WITH LEACHATE COLLECTION SYSTEM

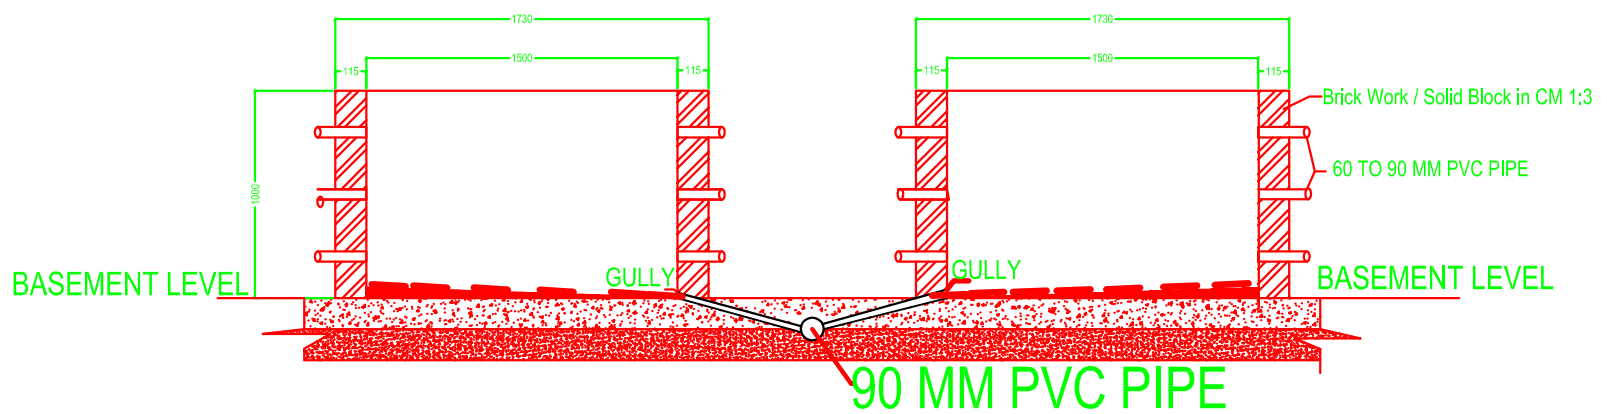

CROSS SECTION OF TUBS

## MICRO COMPOSTING CENTRE TECHNICAL DETAILS OF TUBS FOR PROCESSING OF WET WASTE

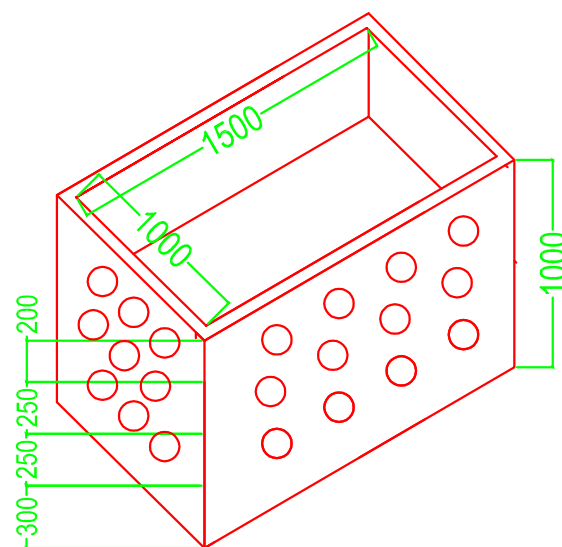

TUB SIDE PLAN