



PLAN

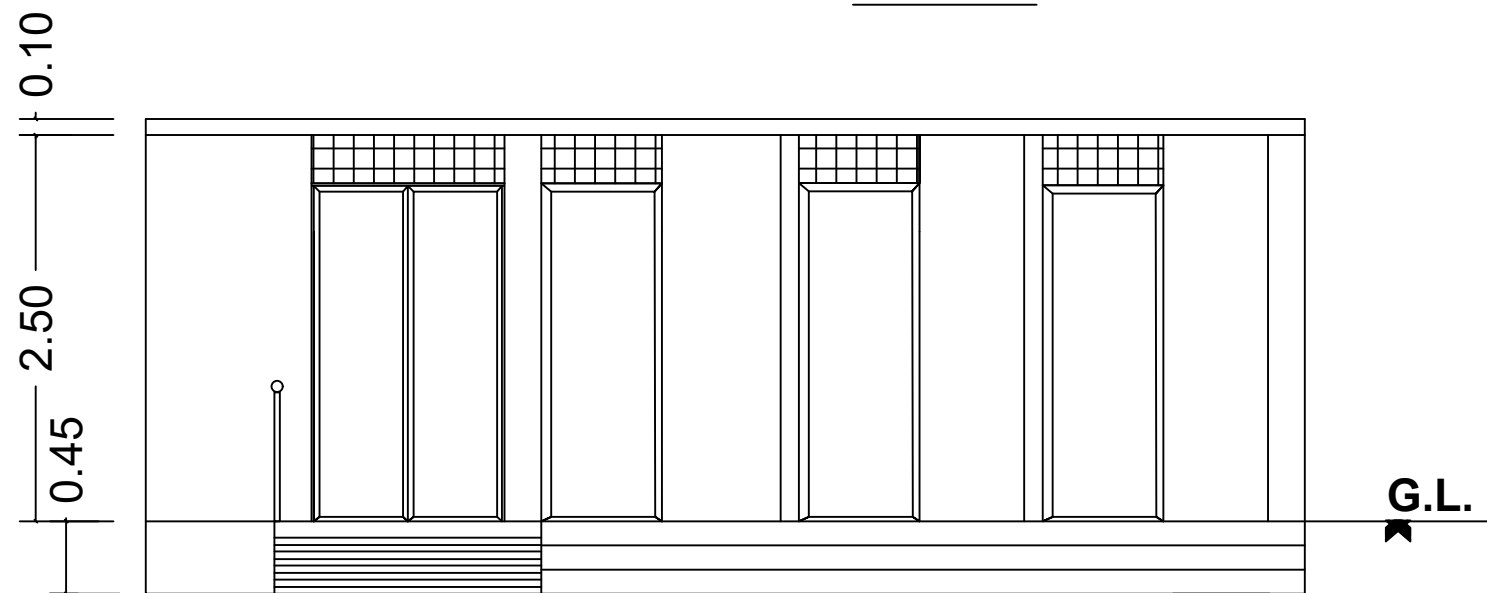

ELEVATION

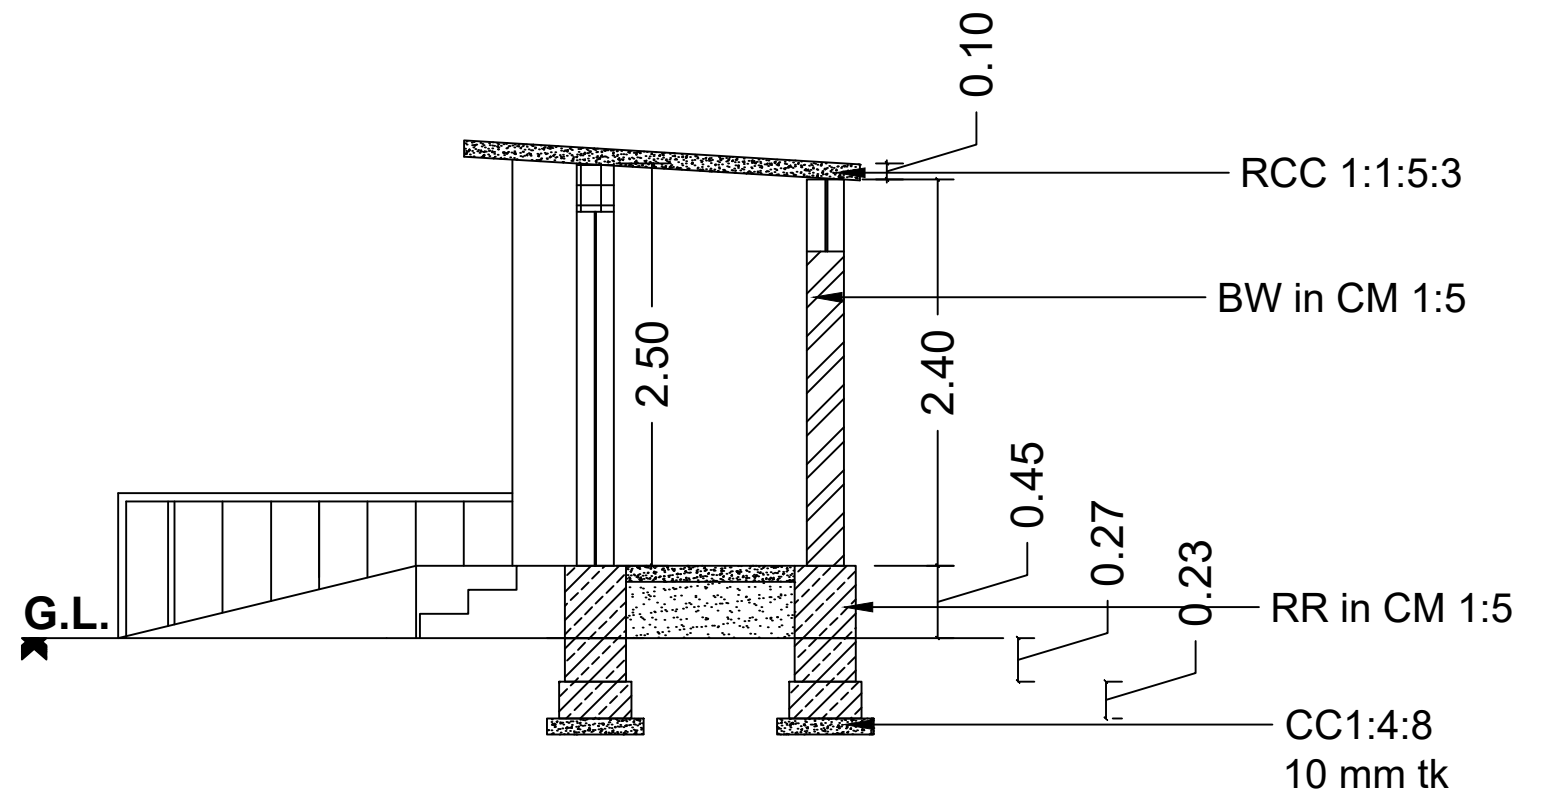

SECTION A-A'

NOTE:

THE LOCATION /POSITIONING OF RAMP SHOWN IN PLAN IS INDICATIVE PURPOSE.IT SHALL BE FIXED WITH RESPECT TO PREVAILING SITE CONTITION

**MINI SANITARY COMPLEX
(MODEL 1)**

AREA :- 153.65 Sqft

SCHEDULE OF JOINERIES:

D 1.20 m X 2.1 m

D1 0.75 m X 2.1 m

J 0.60 m x 0.45 m

VGB - Vertical Grab Bar